



FOOTPRINT 15.30 × 6.98 m	INTERNAL AREA ≈ 88 m ²	BEDROOMS 3	WALL HEIGHT 2.58 m	RIDGE HEIGHT 4.57 m	ROOF PITCH 25°
-----------------------------	--------------------------------------	---------------	-----------------------	------------------------	-------------------

GROUND FLOOR PLAN

SCALE 1:100 · DIM. IN cm

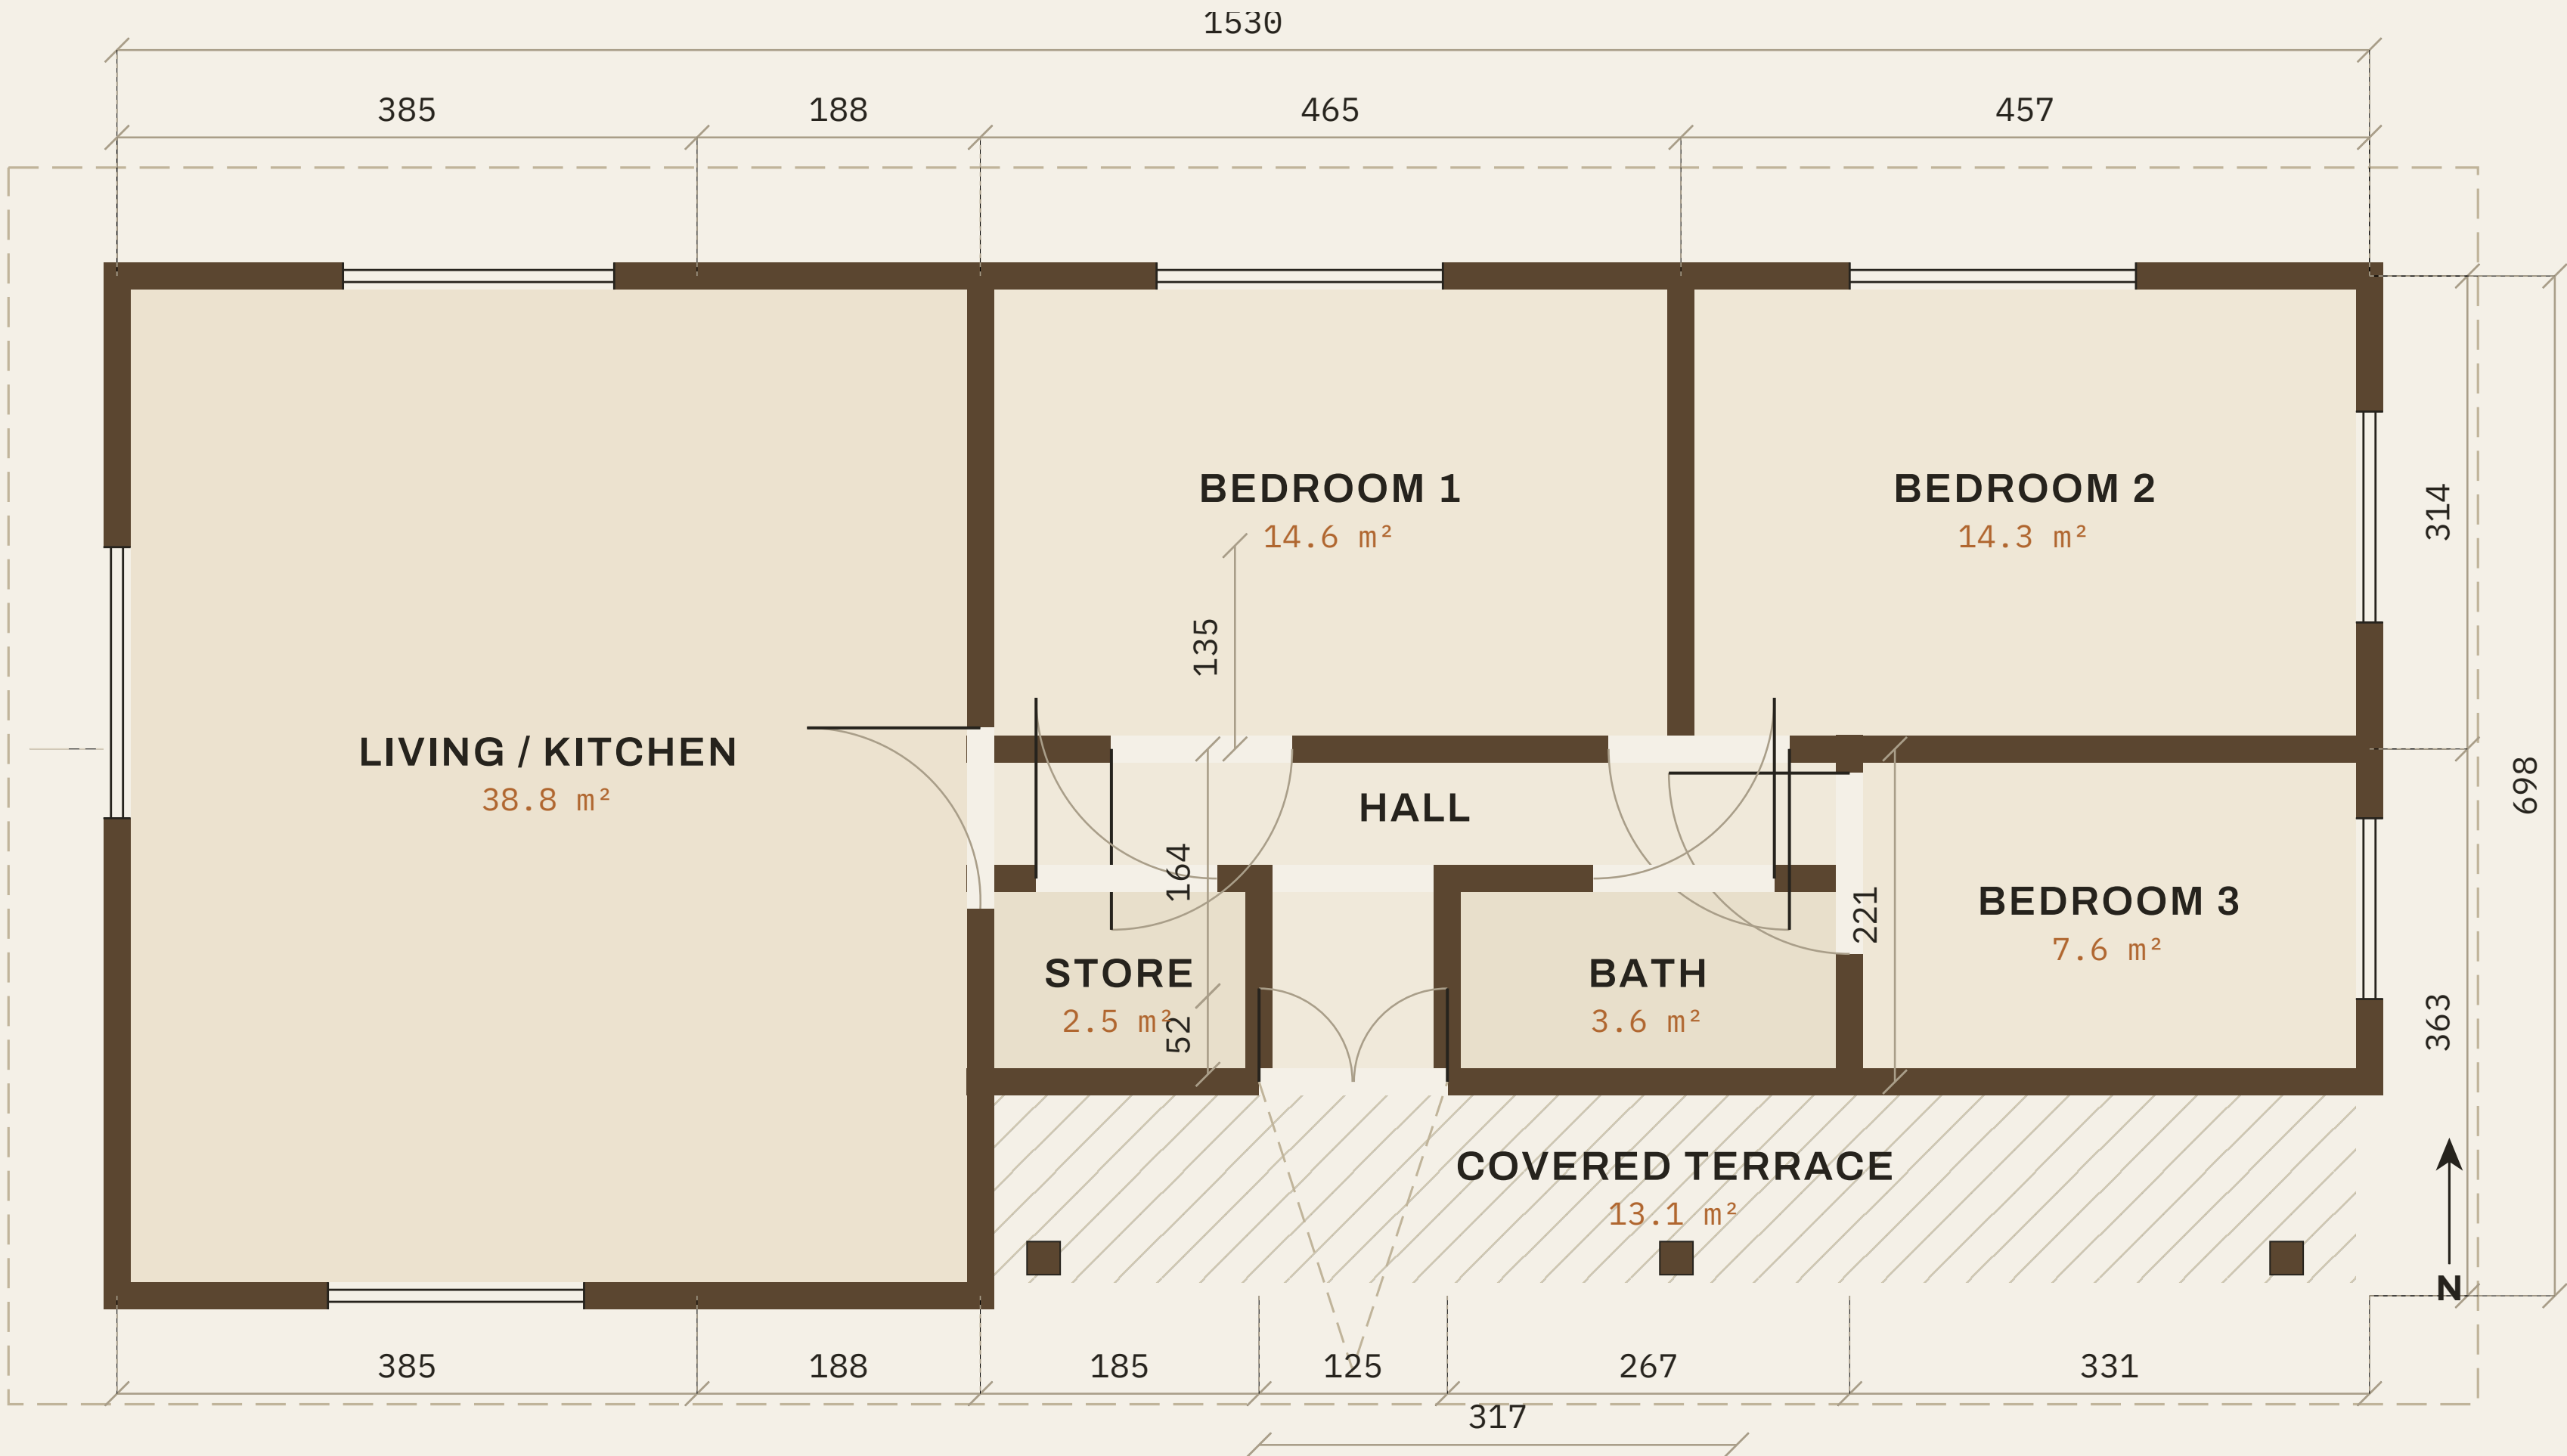

CROSS-SECTION · GABLE

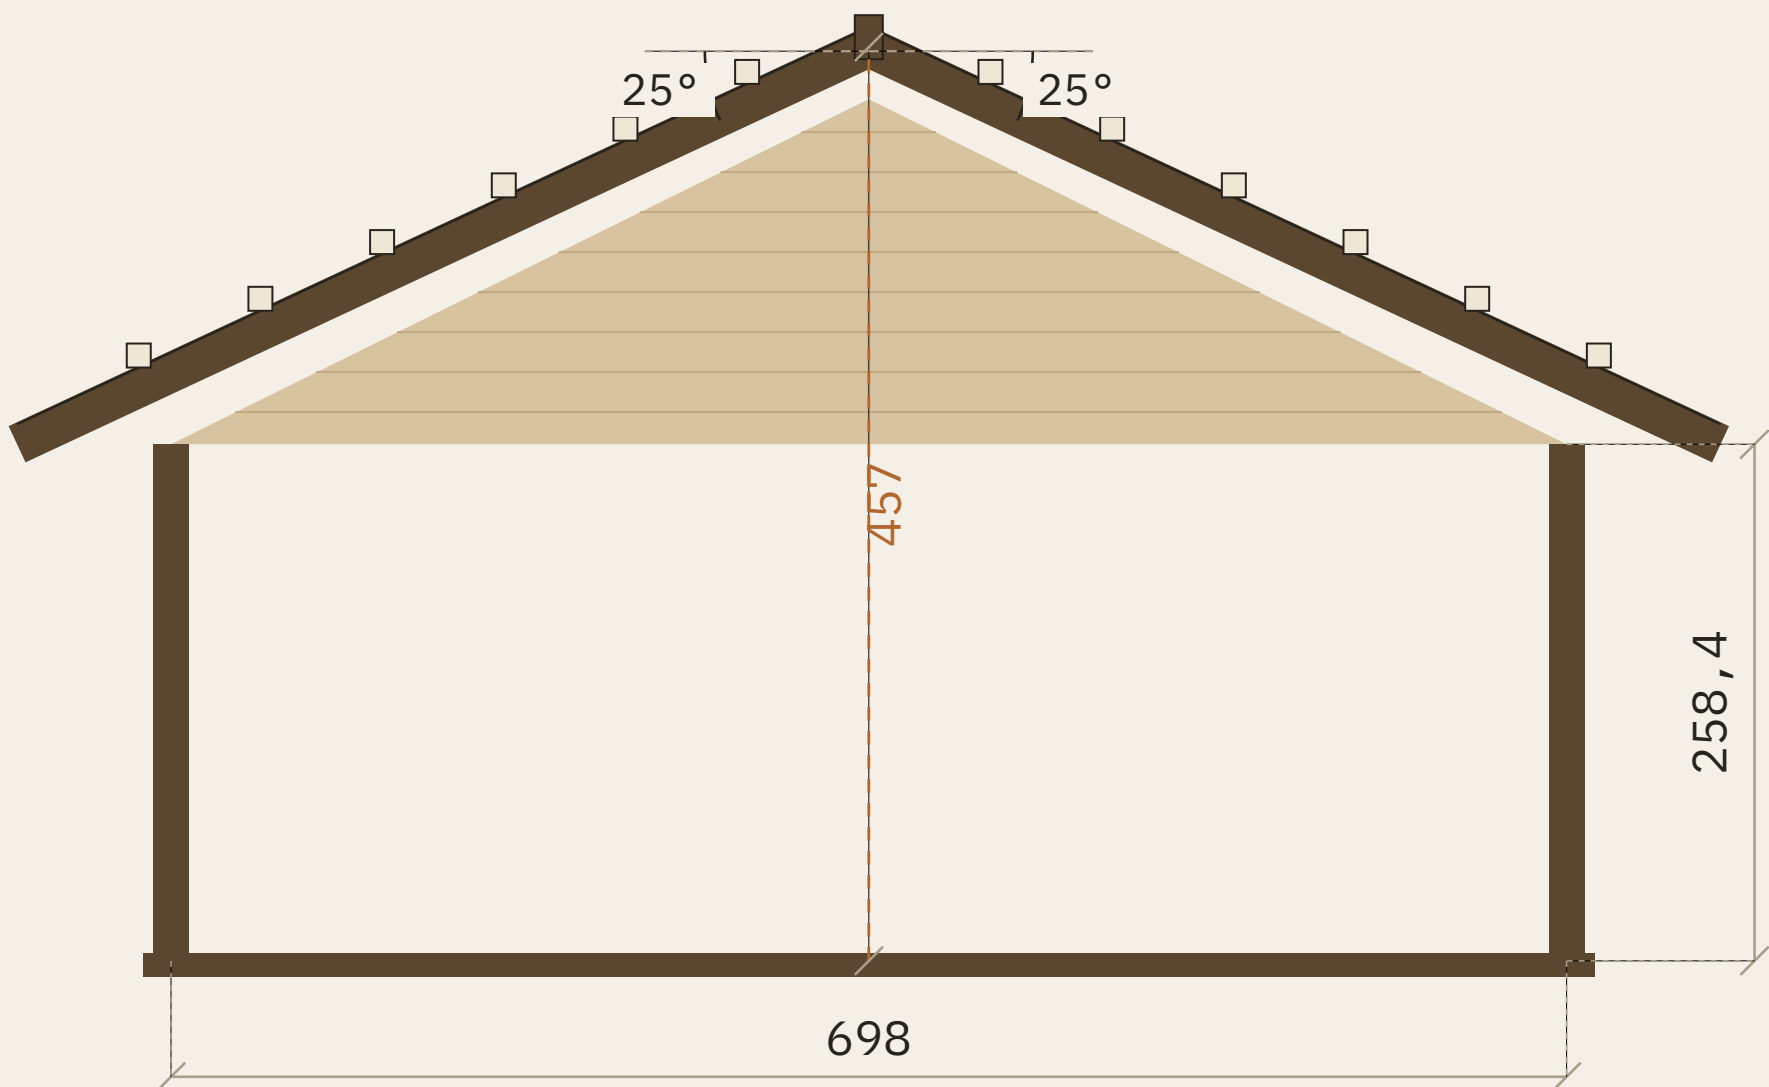

LEGEND

- Log wall
- Roof overhang line
- Covered terrace
- Door swing

NOTES

- All dimensions in centimetres unless otherwise noted.
- Dashed outline indicates roof eaves / overhang footprint.
- Covered terrace sits under the main gable roof.
- Drawing for illustration — do not scale.