



TIMBER HOUSE

HANDCRAFTED LOG HOMES · IRELAND

FLOOR PLANS · GROUND + ATTIC

Lincoln Two-Storey Log Home

REF. LINCOLN · 5.82 × 8.33 m

MODEL

Lincoln

FOOTPRINT

5.82 × 8.33 m

STOREYS

2 · Ground + Attic

GROUND FLOOR

≈ 48.5 m²

WALL PROFILE


70 mm

DRAWING

PP-2,5/F04


GROUND FLOOR · PARTER

DIM. cm

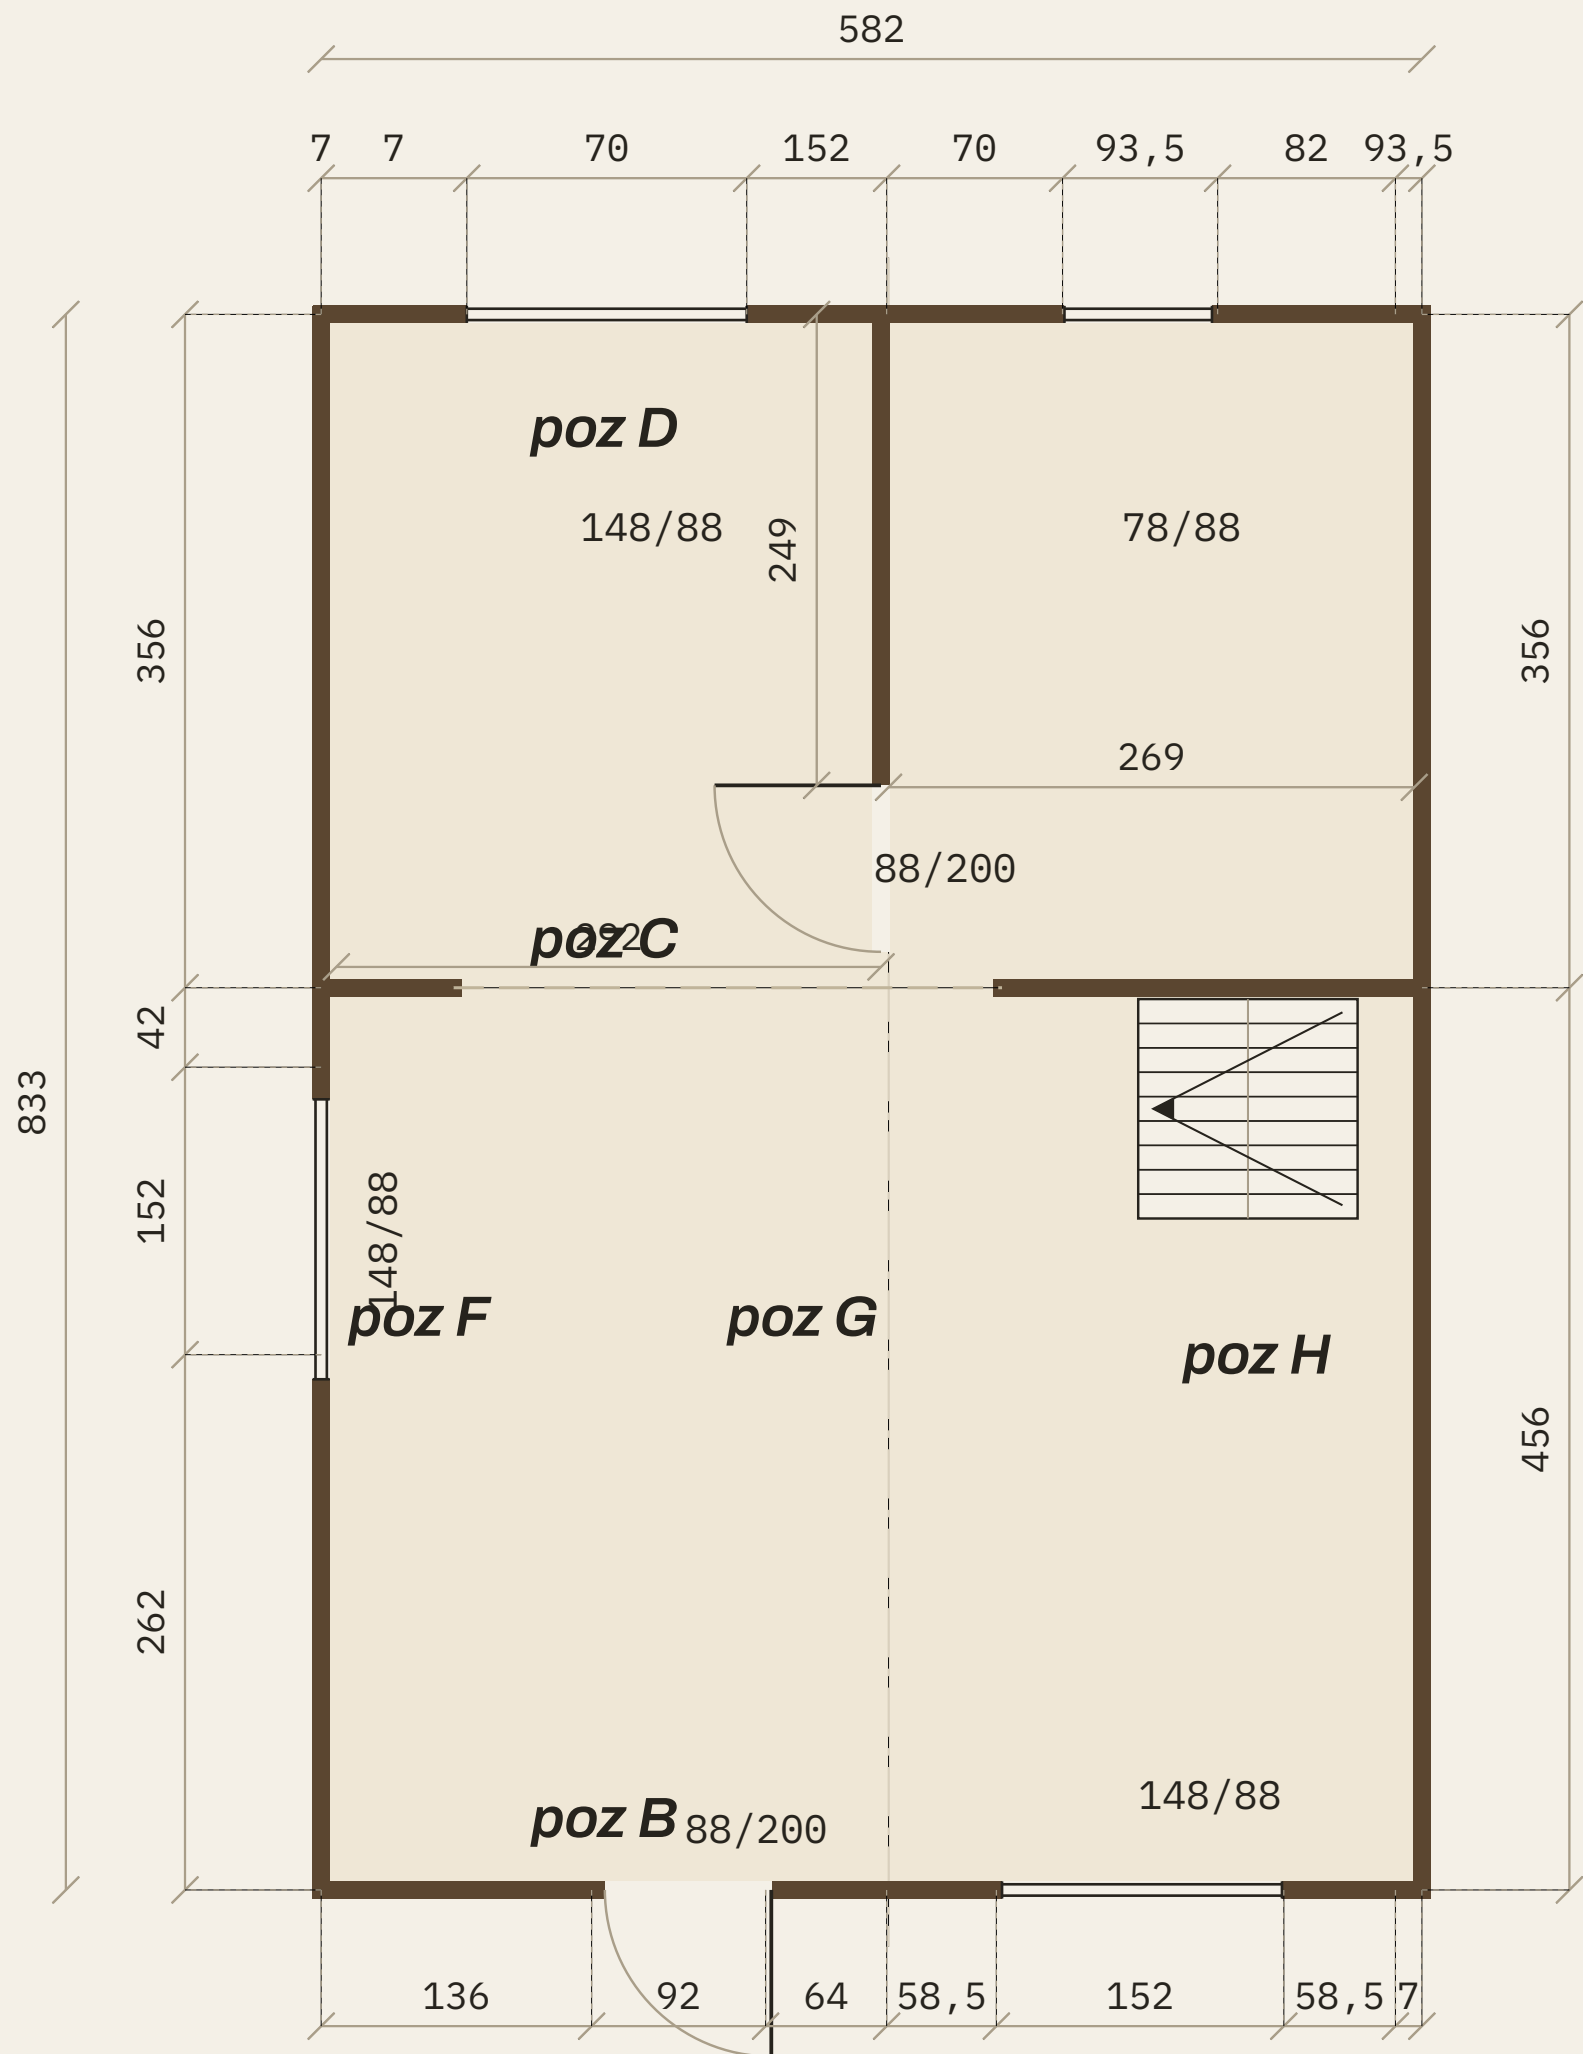

ATTIC · PODDASZE

DIM. cm

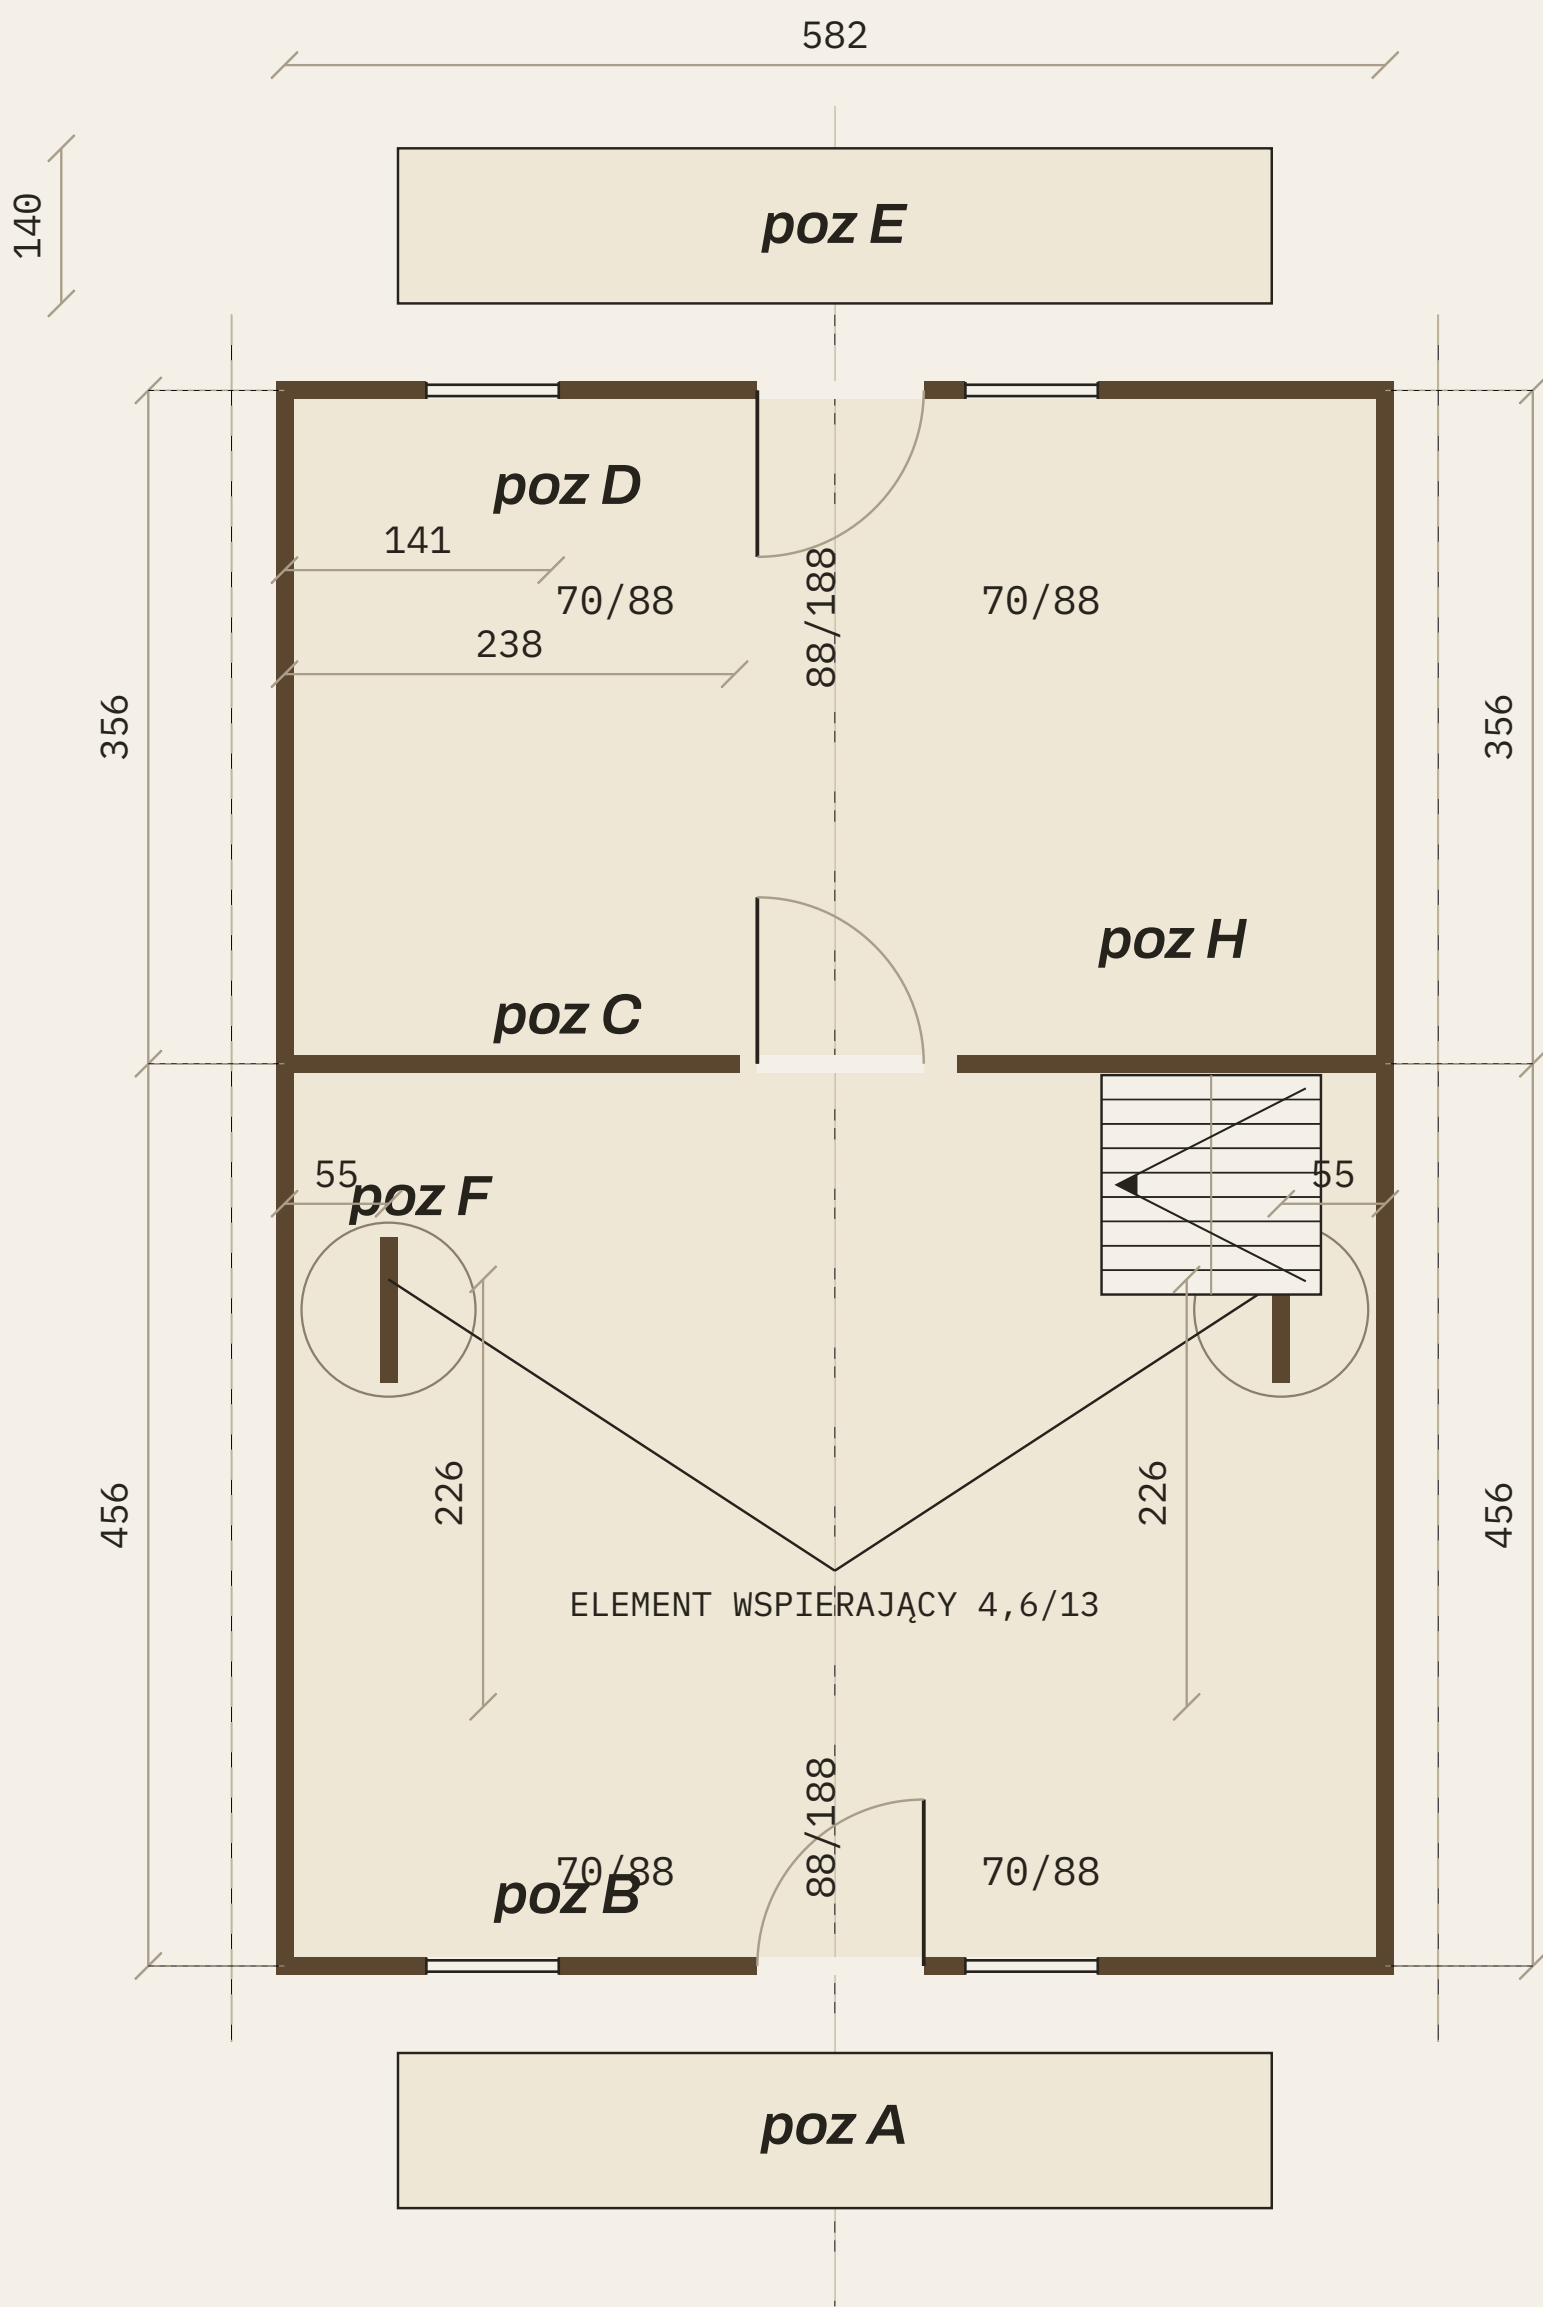

LEGEND

- Log wall panel
- Window opening
- Door & swing
- Open edge / void
- Roof ridge (dash-dot)
- Detail callout

poz A–H denote individual log wall panels for assembly. Opening notes read width / height in cm (e.g. 148/88 = window, 88/200 = door). Attic knee walls sit 55 cm inside the eaves; the central supporting member is marked 4,6/13.

NOTES

- All dimensions in centimetres; wall profile 70 mm.
- Dashed centre line indicates roof ridge above.
- Staircase rises from ground floor to attic landing.
- Drawing for illustration — do not scale.